


SOUTH GENOA STREET

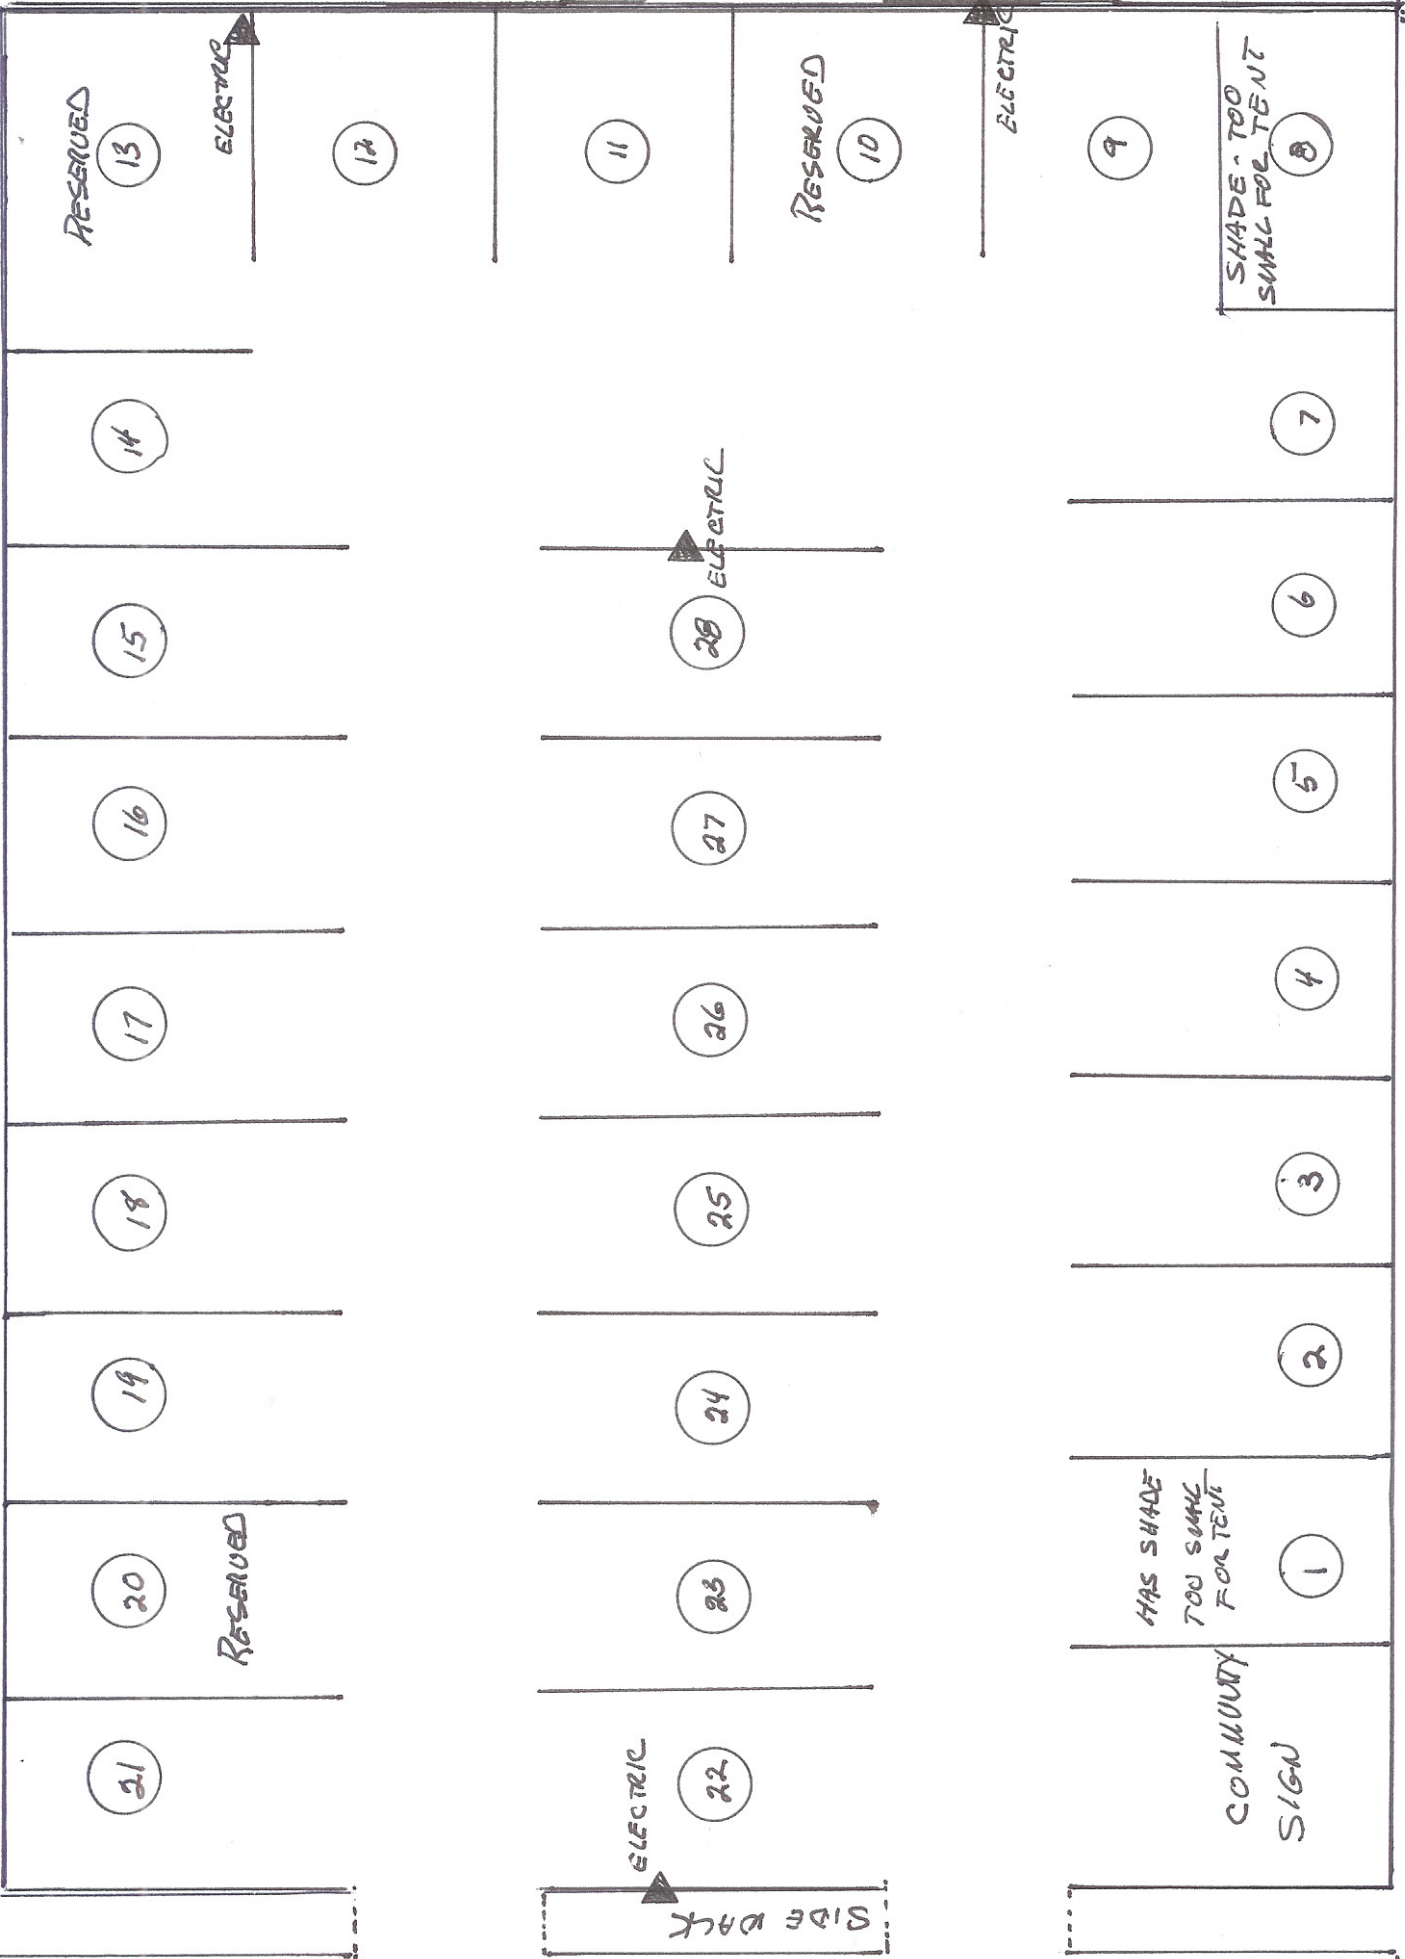

SIDE WALK

WEST MAIN STREET

BUILDING

ELECTRIC

RESERVED

SHADE TOO SMALL FOR TENT

HAS SHADE TOO SMALL FOR TENT

COMMUNITY SIGN

ELECTRIC

SIDE WALK

RESERVED

ELECTRIC

ELECTRIC

14

15

16

17

18

19

20

21

RESERVED

12

11

10

28

27

26

25

24

23

22

7

6

5

4

3

2

1

9

8